


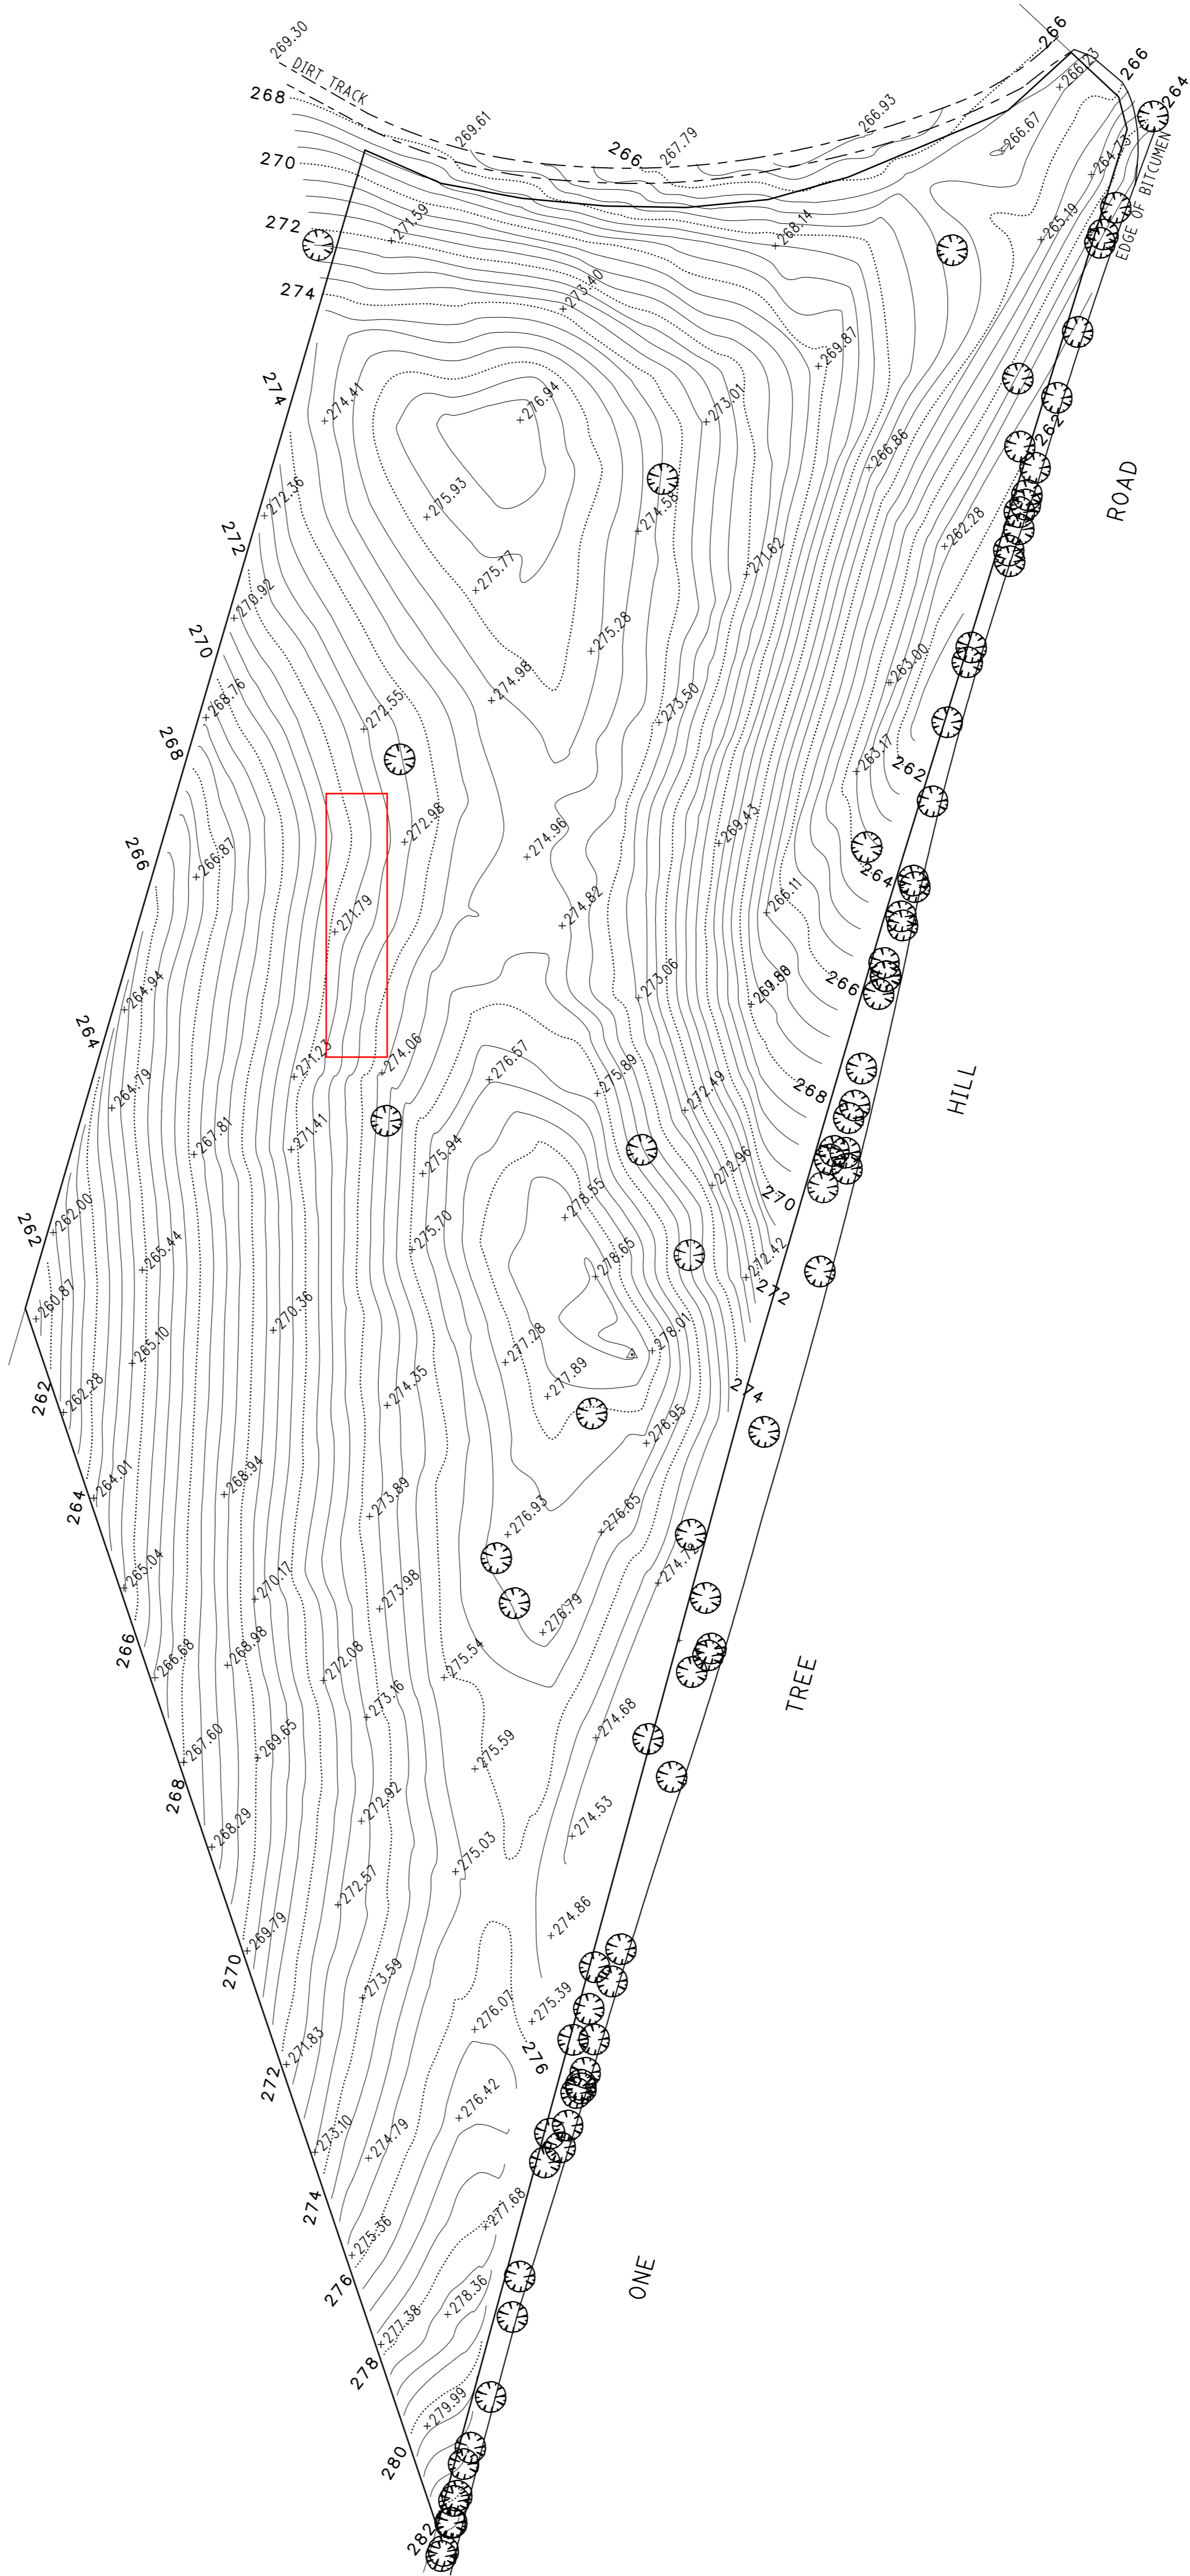


PSM 6628/57474  
AHD: 264.706

DP  
77841



REVISION	DRWN	CHKD	DATE
DETAIL	DNM	JCF	7/8/08

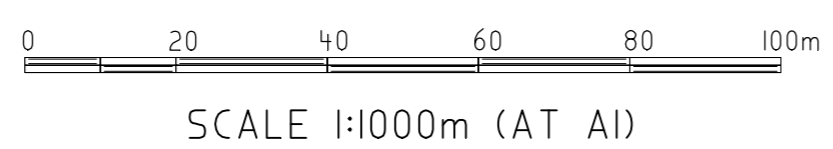

DETAIL, LEVELS AND CONTOUR PLAN  
 ALLOT 723 IN DP 77841  
 HUNDRED OF YATALA in the area named GOULD CREEK  
 COUNCIL: CITY OF TEA TREE GULLY  
 CT REF: 6012/301

DATUM FOR LEVELS: A.H.D.  
 ORIGIN OF LEVELS:  
 P.S.M. 6628/57474  
 R.L. - 264.706m (A.H.D.)  
 BEARING DATUM: MGA 94  
 CONTOUR INTERVAL: 0.50m  
 DATE OF SURVEY: 7/08/08  
 SURVEYED BY DNM & NF

DRAWING NO.  
14306-LEV2.LCD  
 SHEET  
1/1